

1

2

3

A


A

B

B

C

C

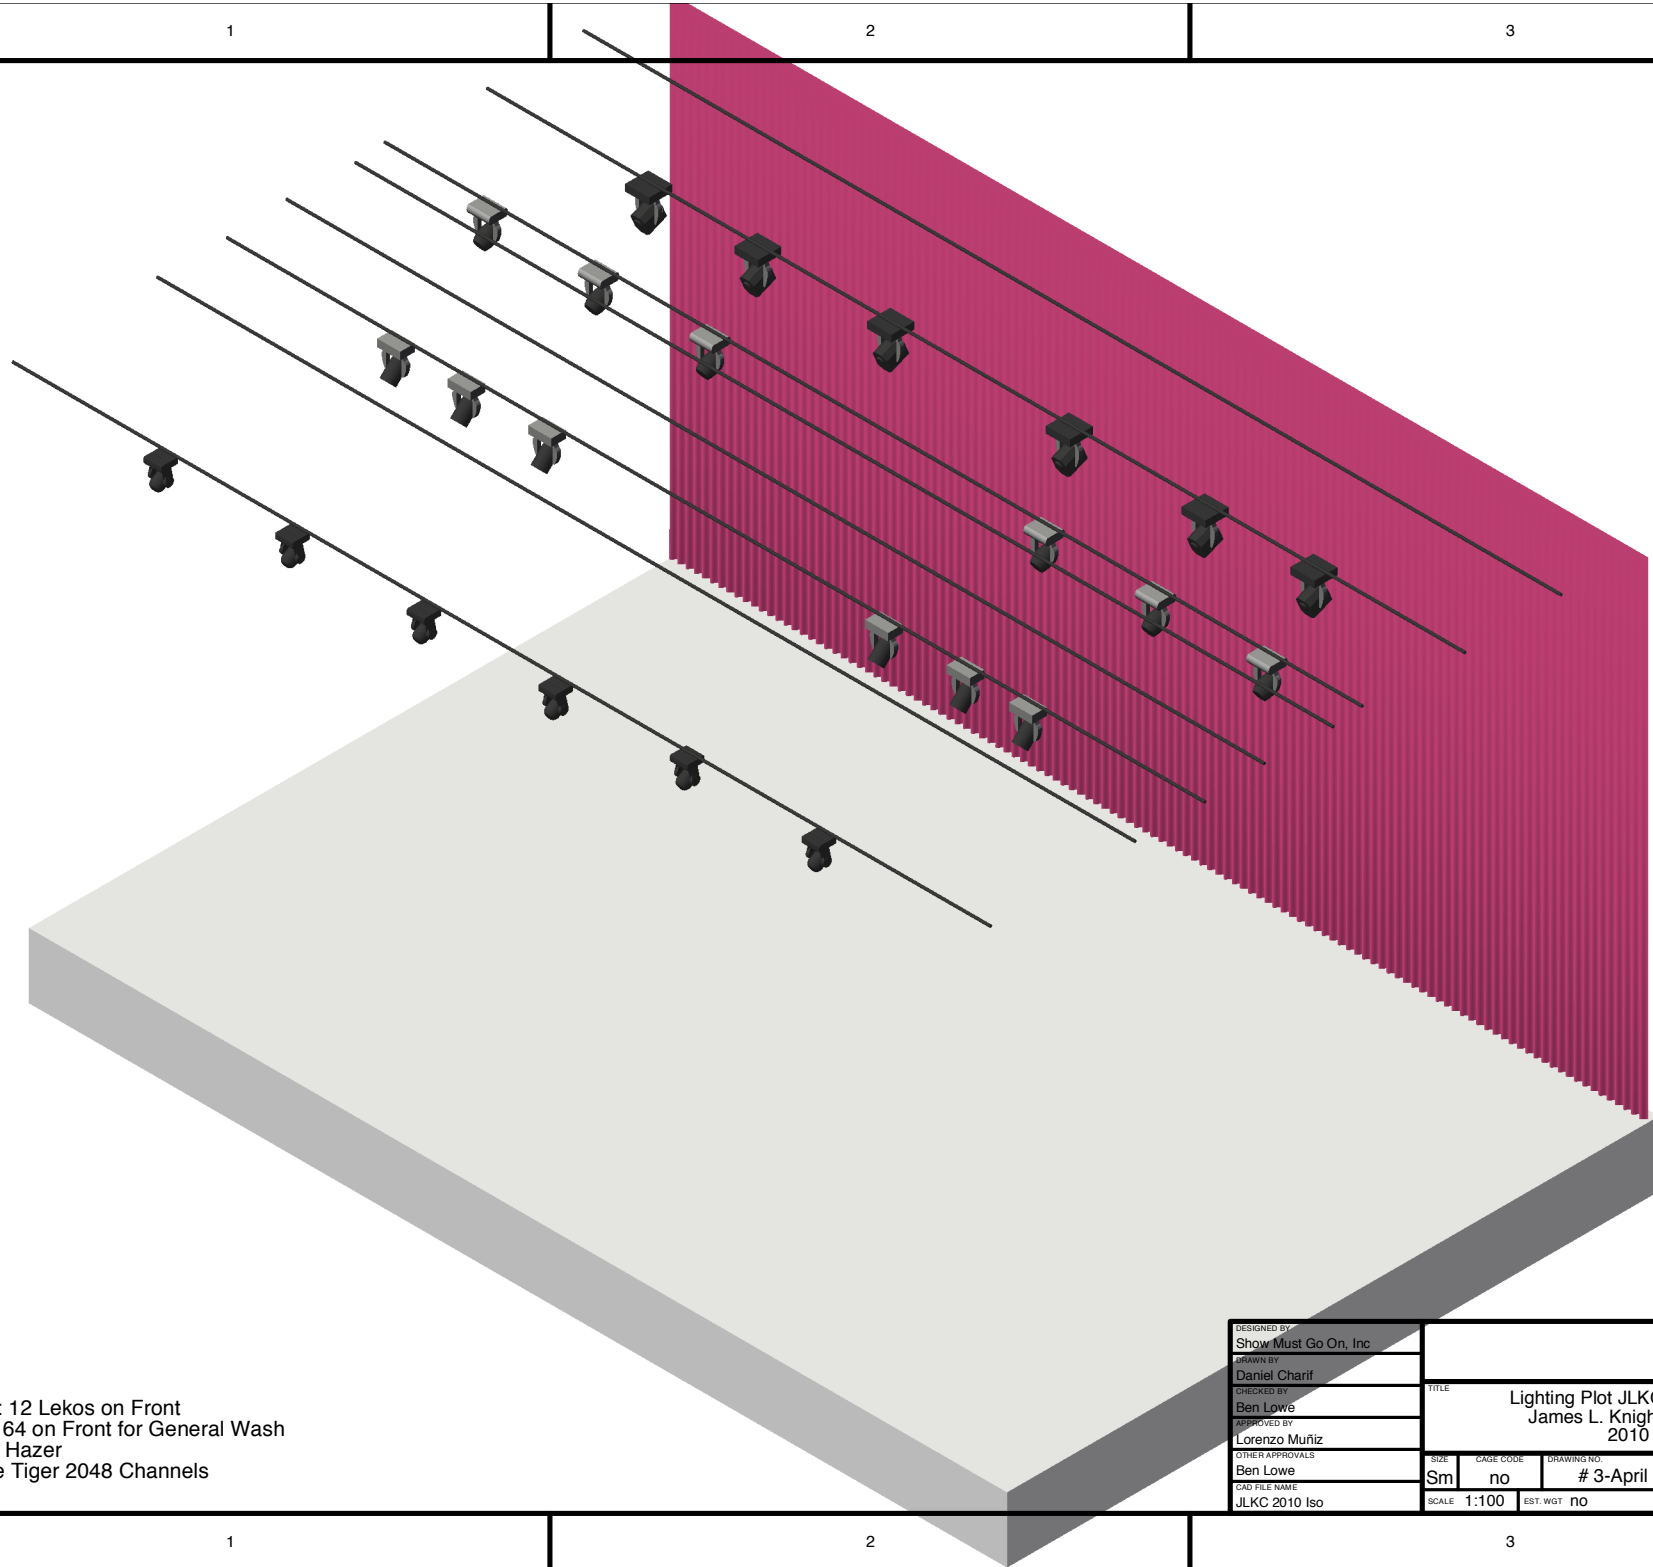

Options: 12 Lekos on Front  
 30 Pars 64 on Front for General Wash  
 1 DF 50 Hazer  
 1 Avolite Tiger 2048 Channels

DESIGNED BY Show Must Go On, Inc	TITLE Lighting Plot JLKC Iso Right James L. Knight Center 2010		
DRAWN BY Daniel Charif	SIZE Sm	CAGE CODE no	DRAWING NO. # 3-April 22nd, 2010
CHECKED BY Ben Lowe	SCALE 1:100	EST. WGT no	REV Y
APPROVED BY Lorenzo Muñiz	SHEET 1 OF 1		
OTHER APPROVALS Ben Lowe			
CAD FILE NAME JLKC 2010 Iso			

1

2

3